



WEST MAIN STREET REALIGNMENT - ALTERNATIVE 1

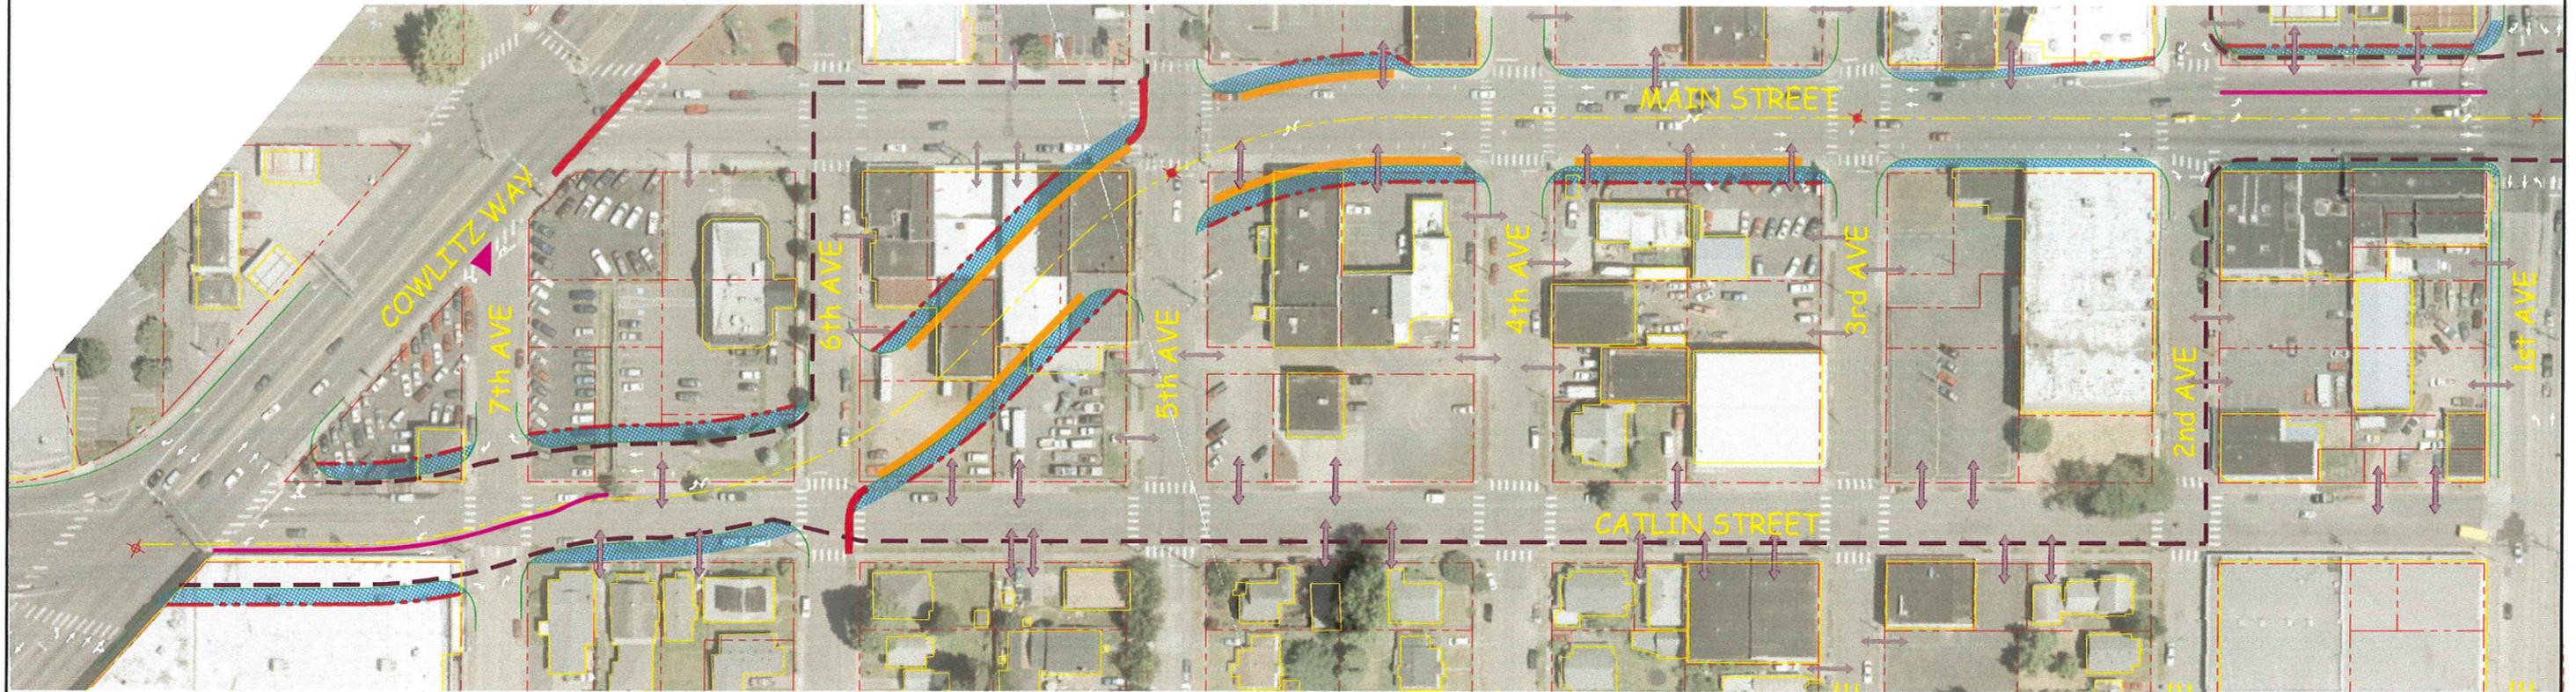

LEGEND

- BIKE LANES / BIKE ROUTE
- PROPOSED RIGHT-OF-WAY
- MODIFIED TRAFFIC SIGNAL
- NEW TRAFFIC SIGNAL
- TRAFFIC ARROWS
- EXISTING BUILDING
- ON STREET PARKING
- CURB LINE
- SIDEWALK
- STREET CLOSURE
- MEDIANS
- EXISTING DRIVEWAY OR ACCESS

WEST MAIN STREET REALIGNMENT - ALTERNATIVE 1A

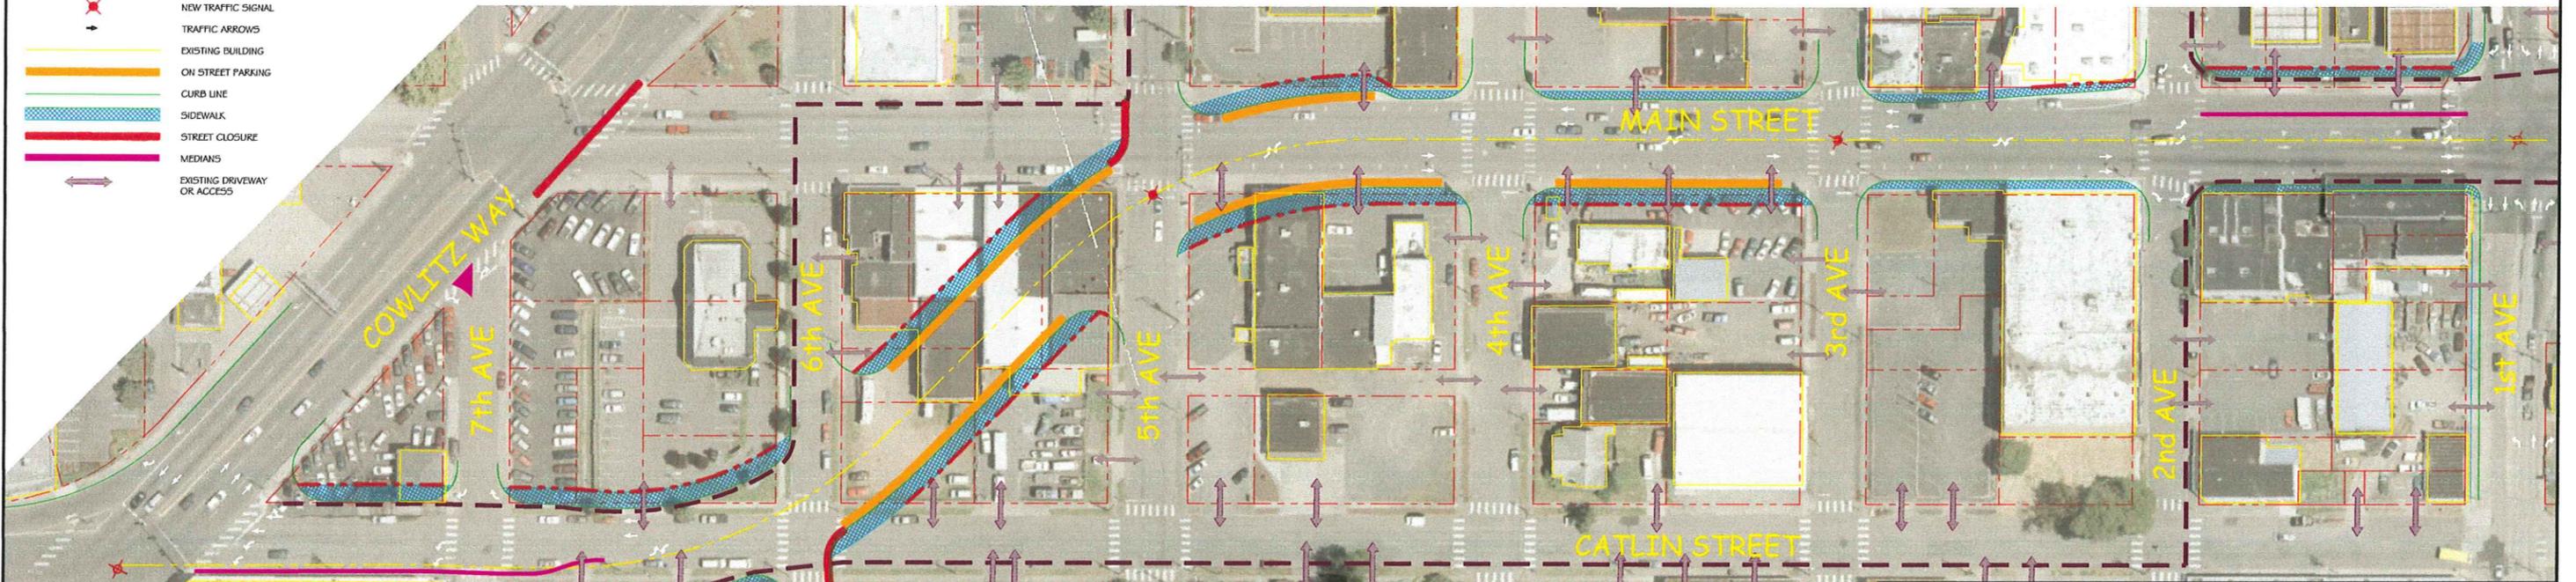

0' 30' 60' 120'



REVISION	DATE	DESCRIPTION	BY
JOB No. 13564A			
Designed By: SW			
Drawn By: CK			
Checked By: TW			
DATE: 01-20-2010			
SCALE: AS NOTED			
DWG NO.:			

MAIN STREET REALIGNMENT ALTERNATIVES ANALYSIS ALT 1 AND ALT 1A COMPARISON			SHEET NUMBER 1
CITY OF KELSO PUBLIC WORKS DEPARTMENT 203 S. PACIFIC AVE. SUITE 205 KELSO, WA 98626			