
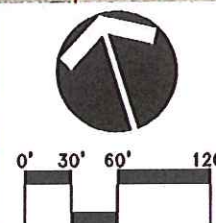


STREET SECTION #3
TYPICAL STREET CROSS SECTION (W/ PARKING AND NO BIKE LANES)
AS SHOWN IN PLAN VIEW BELOW

LEGEND:

	DESIGN SPEED		
ALTERNATIVE 1	(30MPH)		ALT. 1 IN DKS REPORT
ALTERNATIVE 2	(30MPH)		ALT. 2 IN DKS REPORT
ALTERNATIVE 3	(30MPH)		

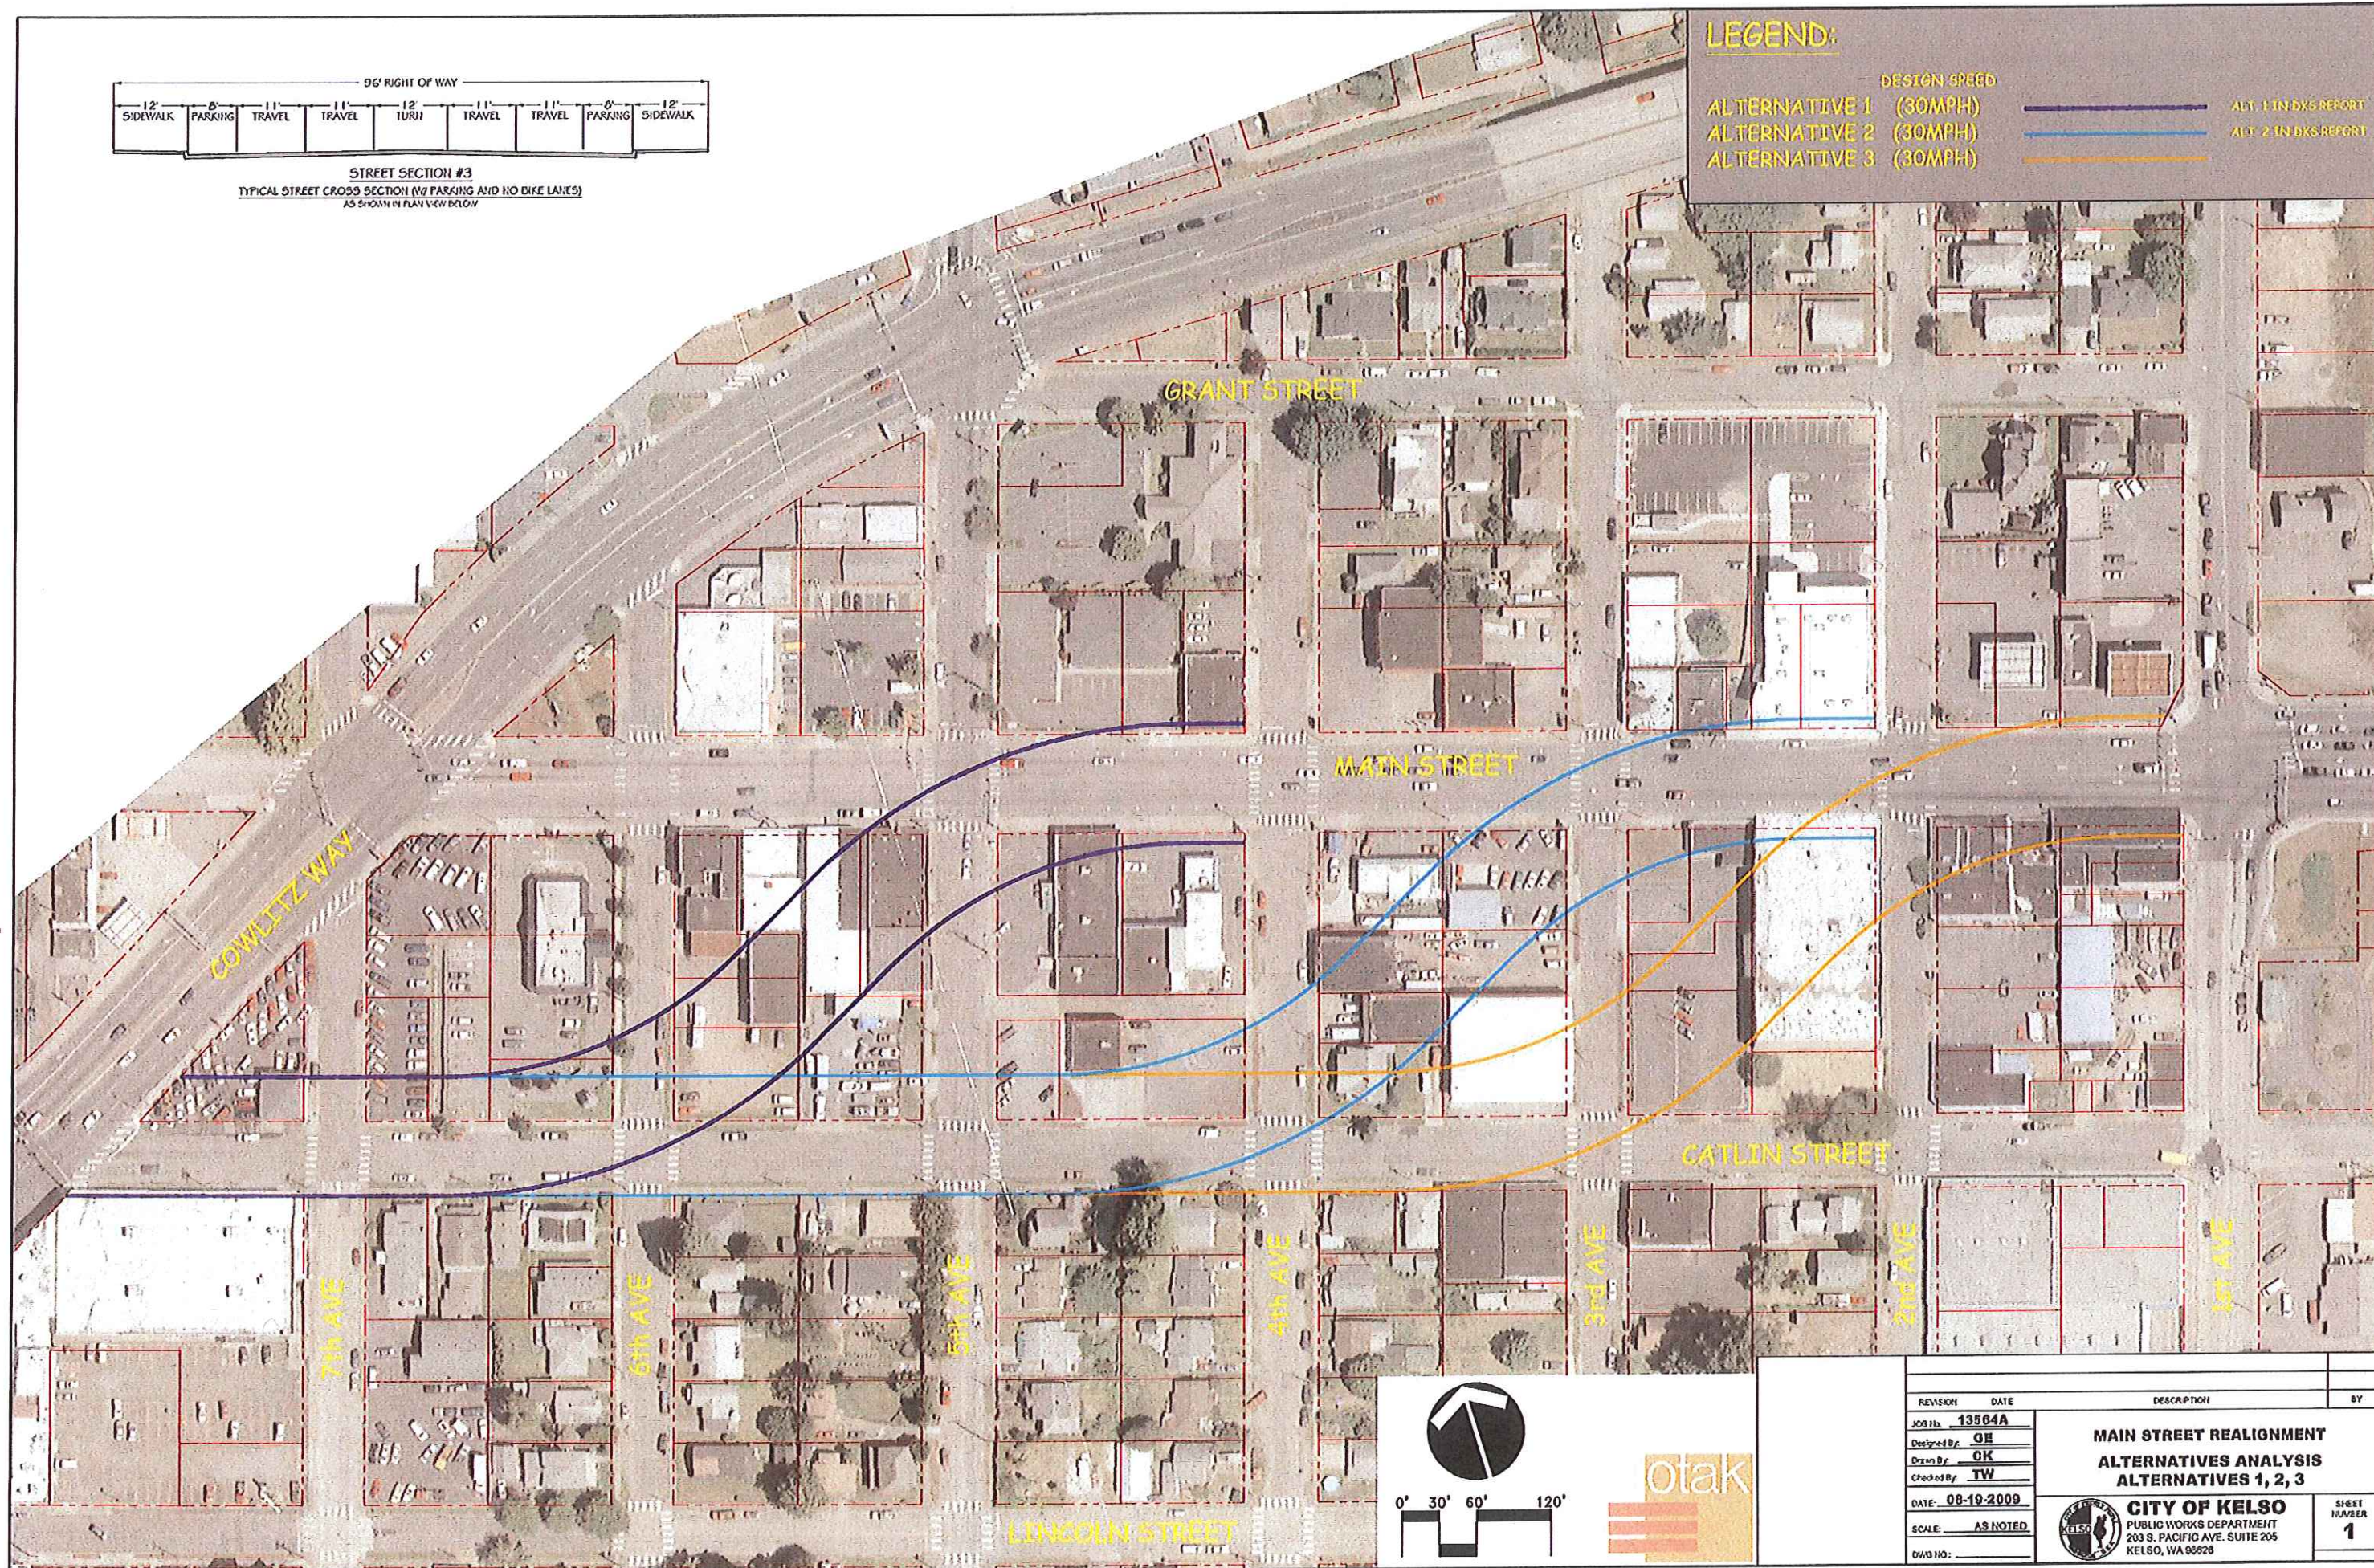

REVISION	DATE	DESCRIPTION	BY
JOB No. 13504A			
Designed By: OH			
Drawn By: CK			
Checked By: TW			
DATE: 08-19-2009			
SCALE: AS NOTED			
DWG NO:			

**MAIN STREET REALIGNMENT
ALTERNATIVES ANALYSIS
ALTERNATIVES 1, 2, 3**

CITY OF KELSO
PUBLIC WORKS DEPARTMENT
203 S. PACIFIC AVE. SUITE 205
KELSO, WA 98626

SHEET
NUMBER
1