




STREET SECTION #1
CITY OF KELSO MAJOR ARTERIAL
FIGURE 3-2 FROM CITY OF KELSO
ENGINEERING DESIGN MANUAL
(REVISED MAY 2009)

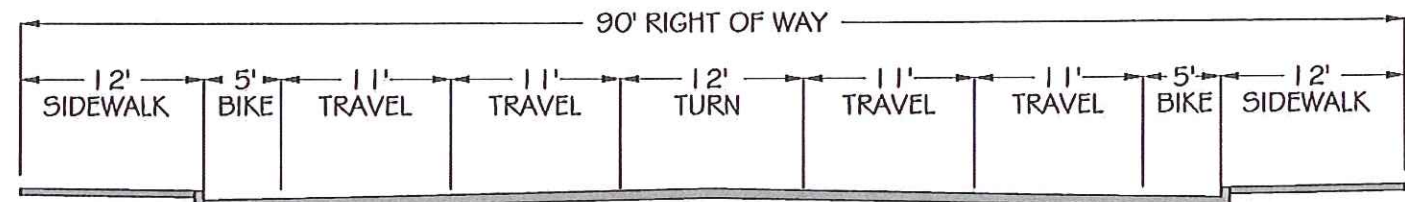

STREET SECTION #2
TYPICAL STREET CROSS SECTION (W/ BIKE LANES AND NO PARKING)

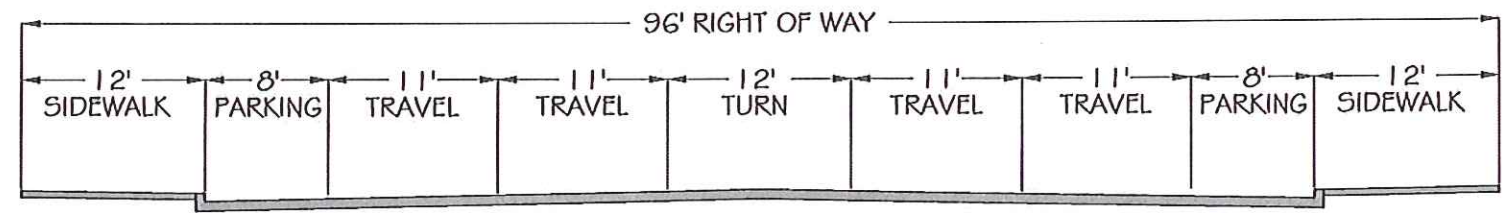


STREET SECTION #3
TYPICAL STREET CROSS SECTION (W/ PARKING AND NO BIKE LANES)

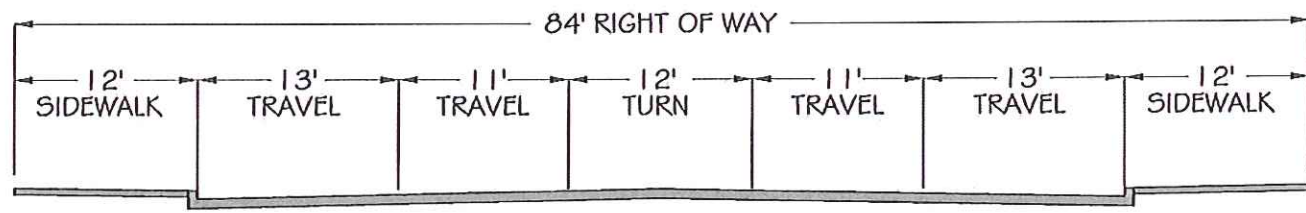

STREET SECTION #4
TYPICAL STREET CROSS SECTION (W/ NO BIKE LANES AND NO PARKING)



REVISION				DATE
DESCRIPTION				BY
JOB No. _____		MAIN STREET REALIGNMENT ALTERNATIVES ANALYSIS STREET SECTIONS		
Designed By: GB				
Drawn By: CK				
Checked By: TW				
DATE: 08-19-2009		 CITY OF KELSO PUBLIC WORKS DEPARTMENT 203 S. PACIFIC AVE, SUITE 205 KELSO, WA 98626		SHEET NUMBER 2
SCALE: AS NOTED				
DWG NO.: _____				