




DRAWN BY: LISA CYFORD

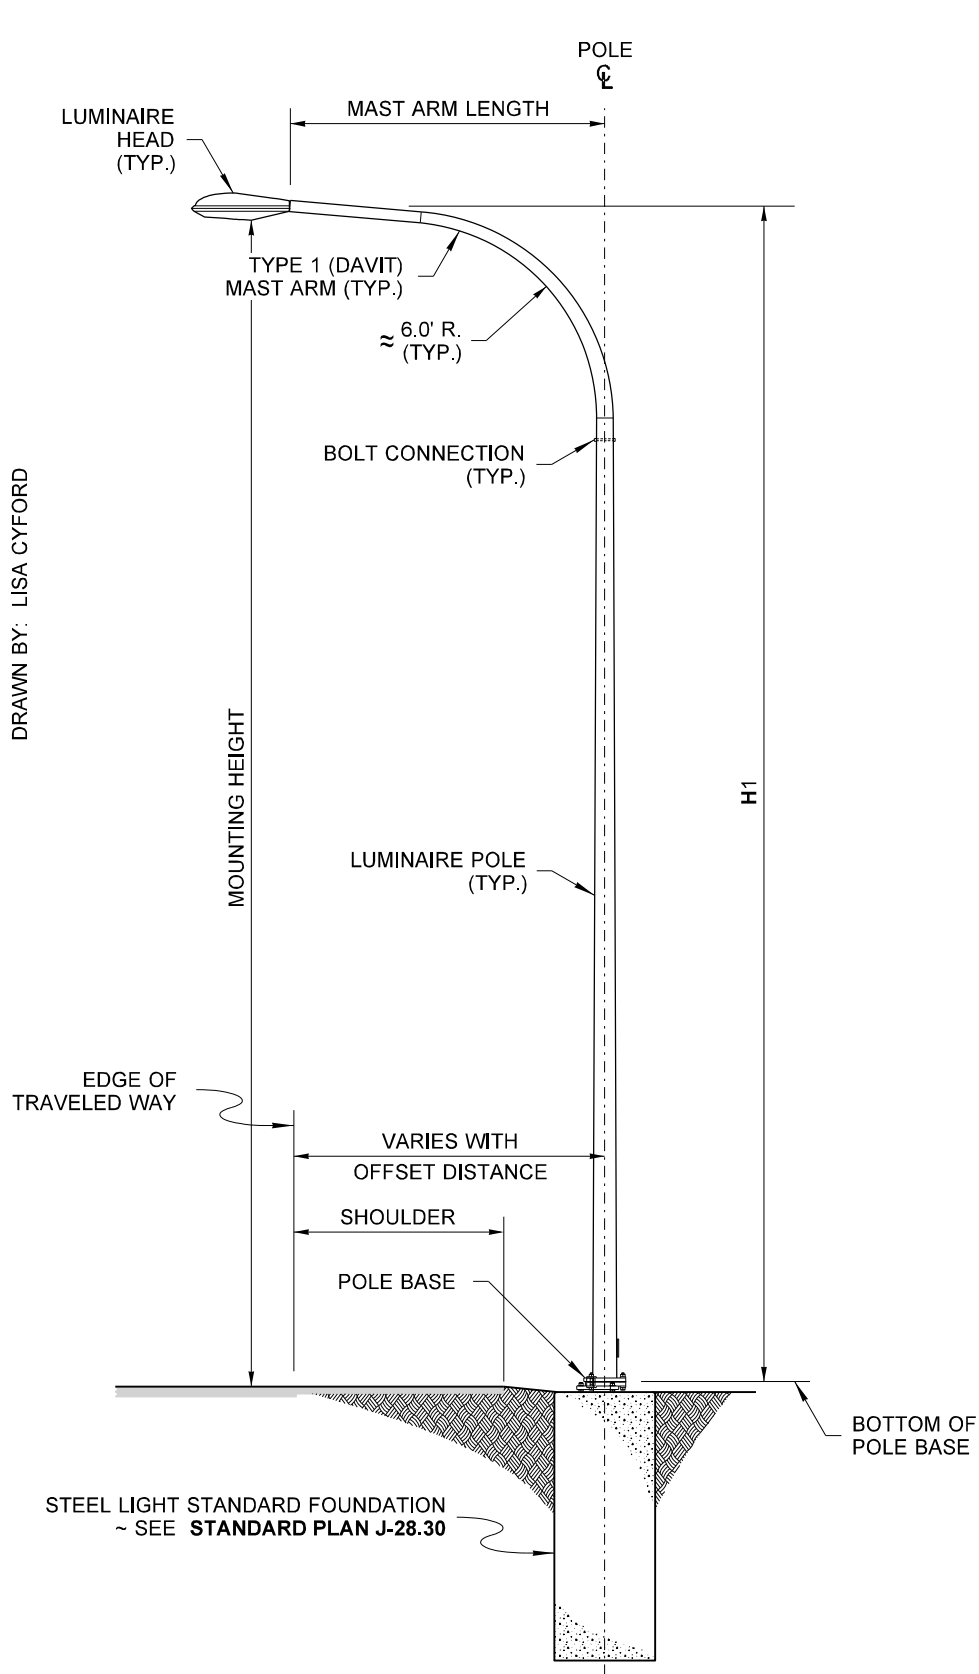

STANDARD GROUND MOUNT
(SLIP BASE SHOWN)

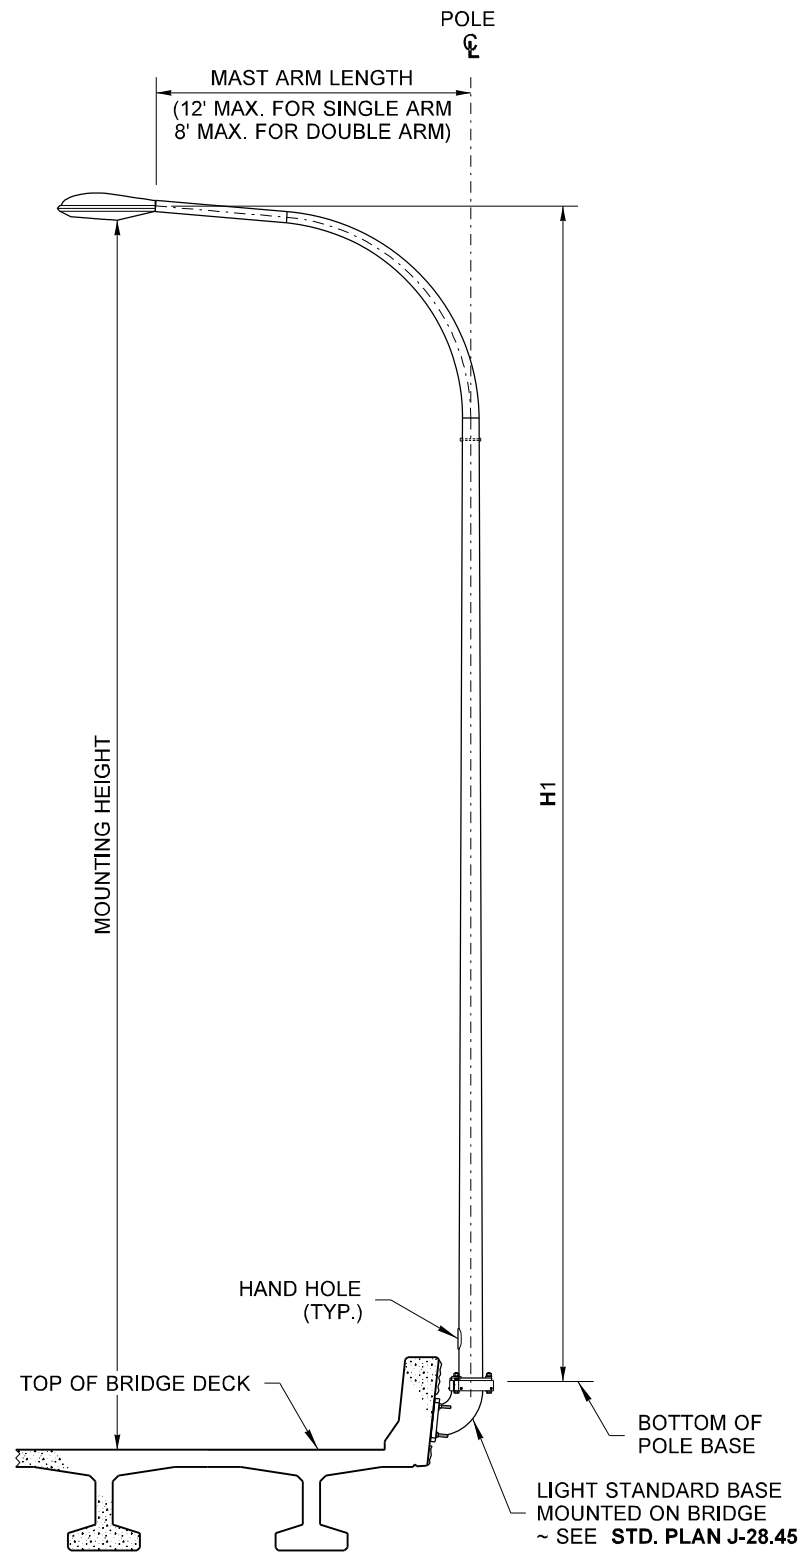


BARRIER ELBOW MOUNT
(BRIDGE BARRIER SHOWN)

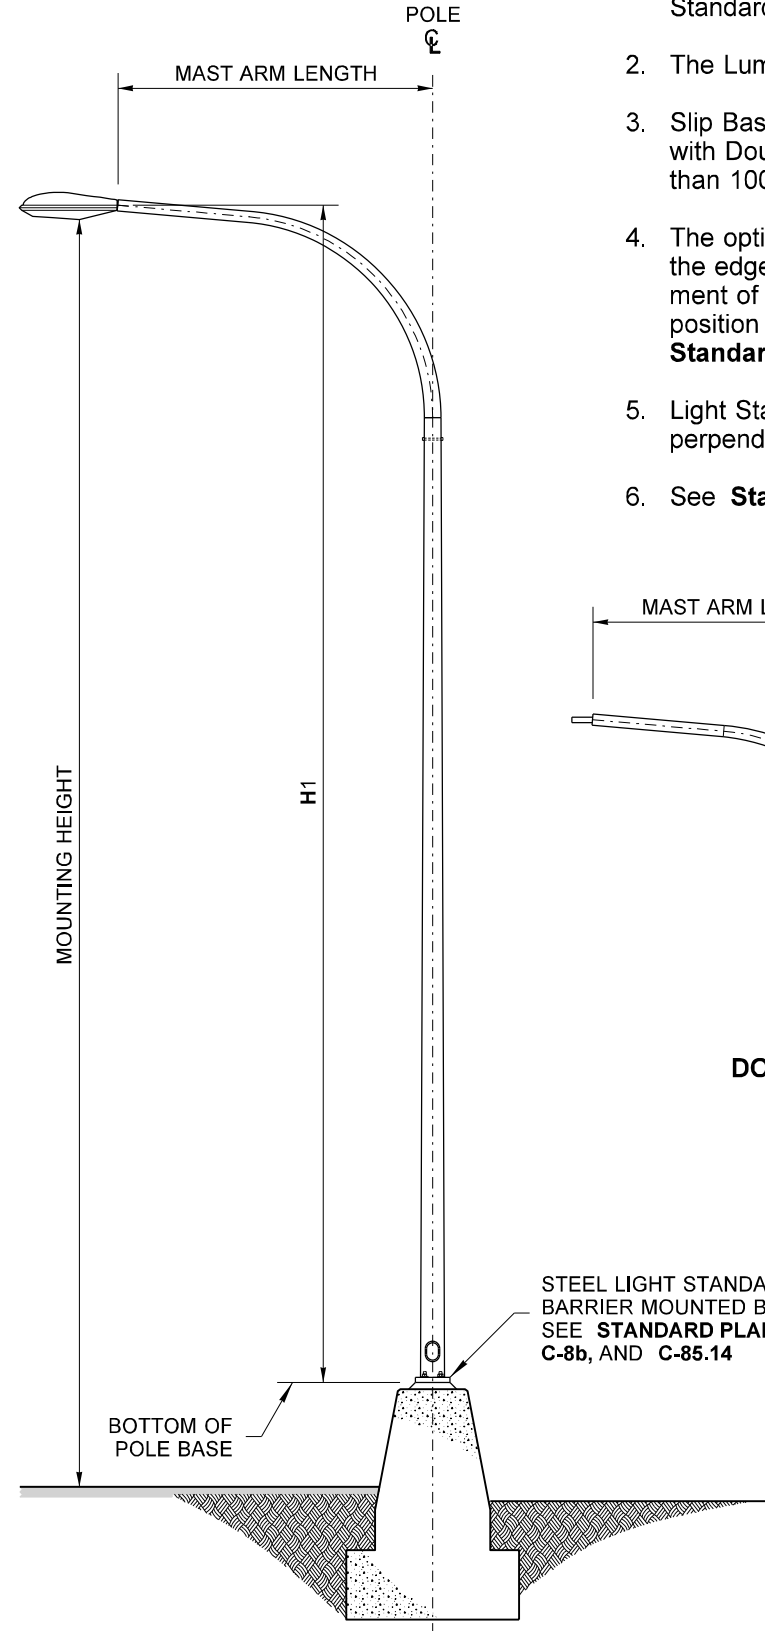

TOP OF BARRIER MOUNT

NOTES

1. This plan depicts the Steel Light Standard types and terms commonly referred to in the Contract. All Steel Light Standards are fabricated in accordance with the Standard Specifications and the Contract Provisions.
2. The Luminaire Pole height shall not exceed 50' (ft)(H1).
3. Slip Bases shall not be installed on 50' (ft)(H1) poles with Double Mast Arms, nor on poles weighing more than 1000 lbs.
4. The optimal location of the Luminaire head is over the edge of the traveled way. Based on the placement of the Steel Light Standard foundation, the position of the Luminaire head may vary. See **Standard Plan J-28.22**.
5. Light Standard mast arm orientation is typically perpendicular to roadway centerline.
6. See **Standard Plan J-28.50** for Hand Hole details.

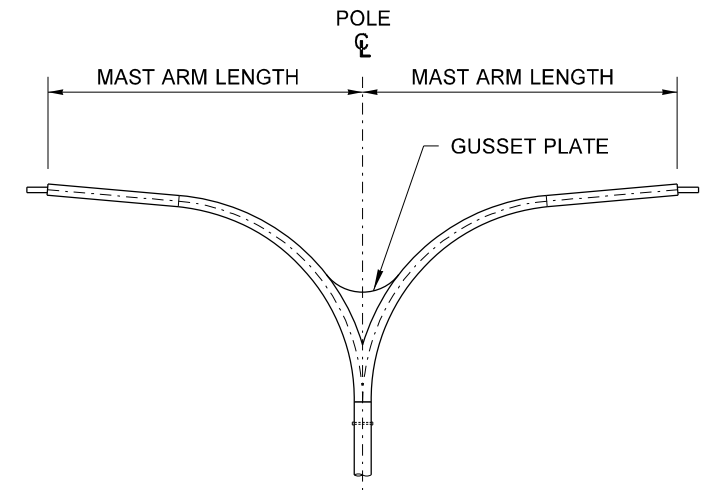

DOUBLE TYPE 1 MAST ARM



STEEL LIGHT STANDARD
BARRIER MOUNTED BASE ~
SEE **STANDARD PLAN J-28.60**,
C-8b, AND C-85.14

Jackson, Flint
Jul 31 2019 4:13 PM

STEEL LIGHT STANDARD

STANDARD PLAN J-28.10-02

SHEET 1 OF 1 SHEET

APPROVED FOR PUBLICATION

Roark, Steve
Aug 7 2019 11:54 AM

STATE DESIGN ENGINEER



Washington State Department of Transportation